

LEGEND

- EXISTING BRIDGE CROSSING SECTION
- IMPROVED TRAIL
- SHARE THE ROAD SECTION
- EXISTING TRAIL NO IMPROVMENTS
- PENDLETON FALLS OVERLOOK TRAIL
- PASE POINT TRAIL IMPROVEMENT
- USDA FOREST SERVICE PROPERTY



**Civil & Environmental
Consultants, Inc.**

120 Genesis Boulevard
Bridgeport, WV 26330


Ph: 304.933.3119 · 855.488.9539

www.cecinc.com

PROJECT OVERVIEW

BLACKWATER LOOP CONNECTOR TRAIL

DRAWN BY:	DT	CHECKED BY:	DRAFT	APPROVED BY:	DRAFT*	FIGURE NO:
DATE:	7/25/2024	SCALE:	1"=3,000'	PROJECT NO:	302-989	1

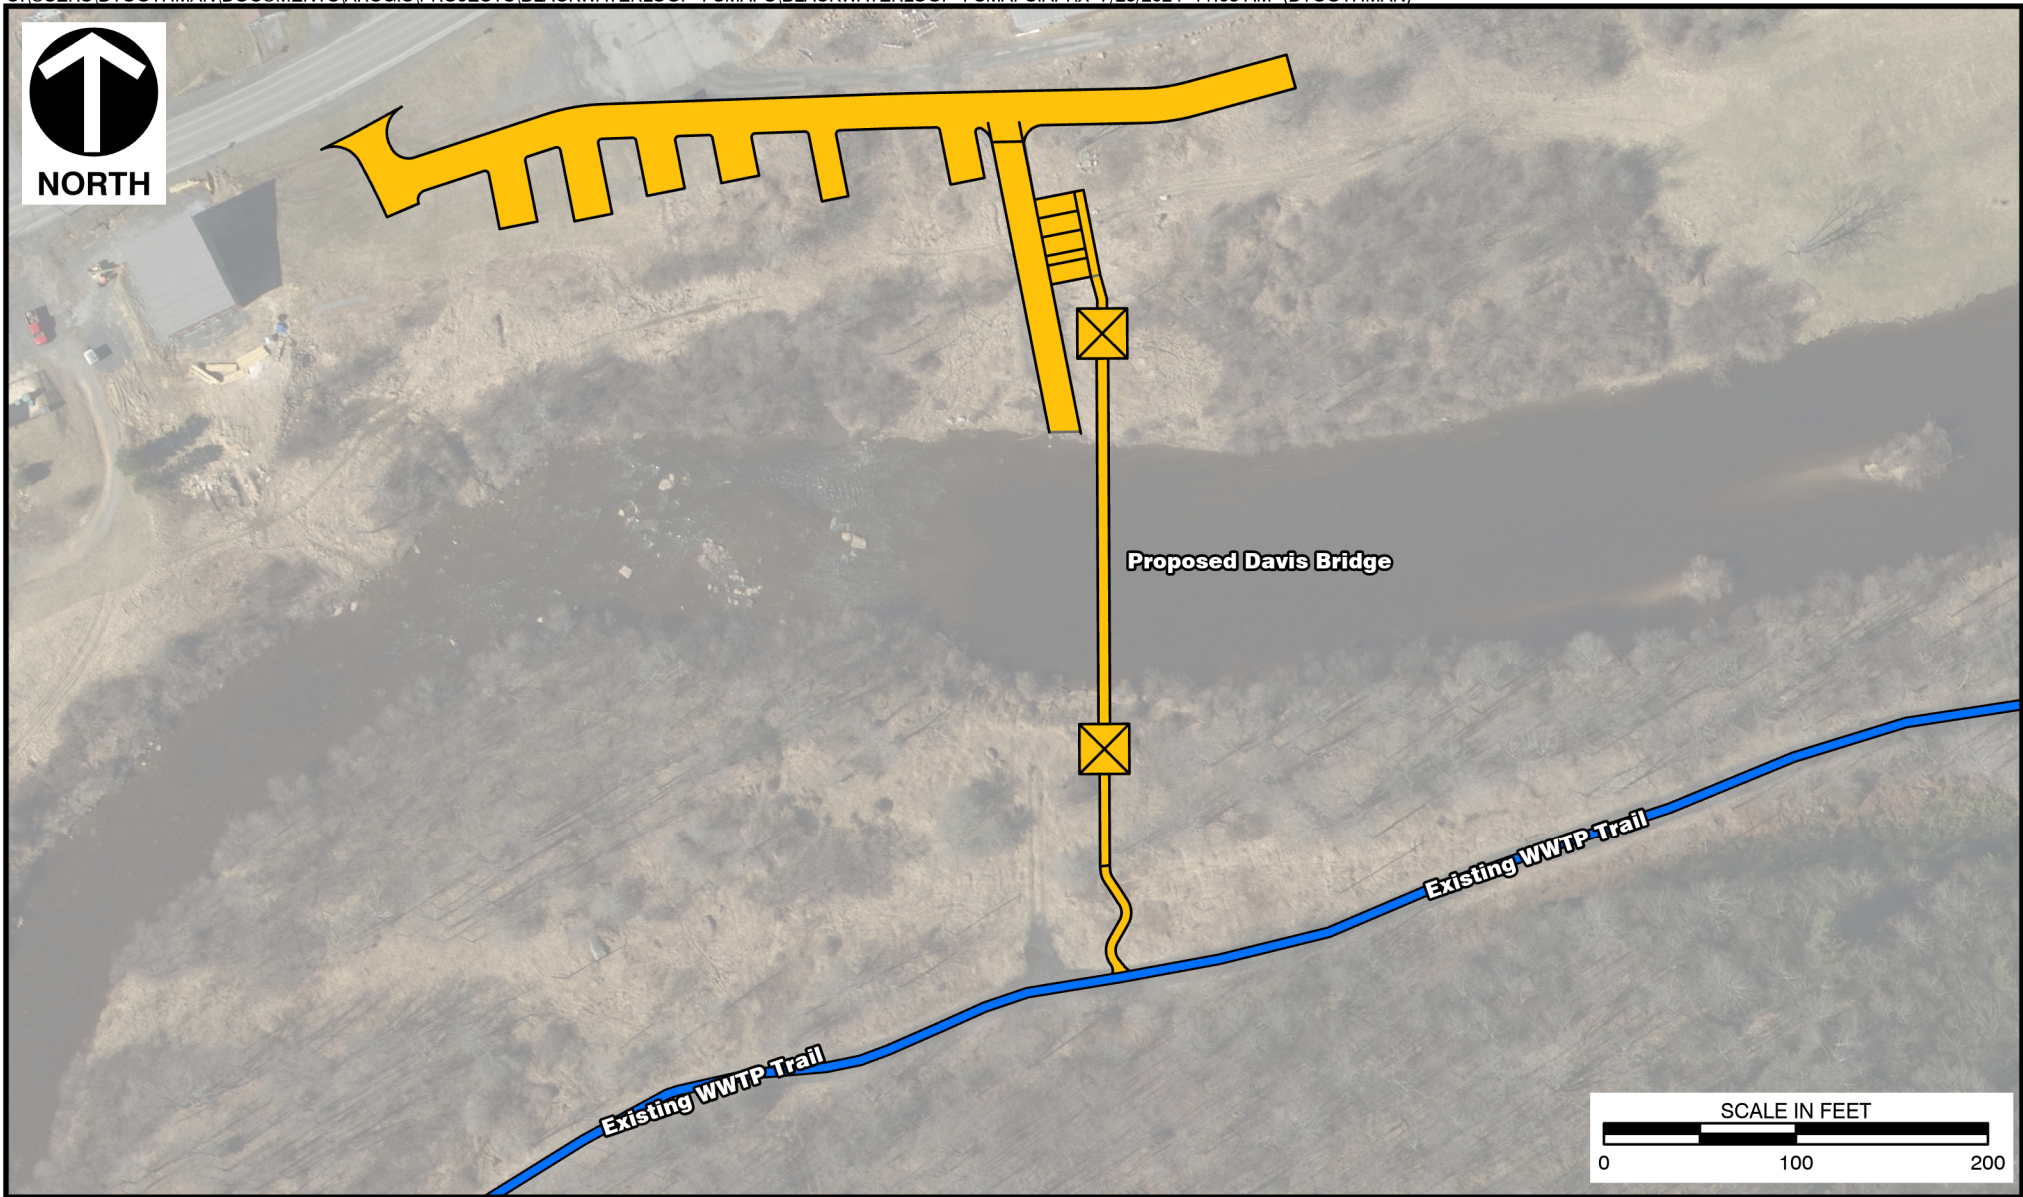

LEGEND

- WTP TRAIL IMPROVEMENT
- DAVIS BRIDGE



Civil & Environmental
Consultants, Inc.

120 Genesis Boulevard
Bridgeport, WV 26330


Ph: 304.933.3119 · 855.488.9539

www.cecinc.com



PROPOSED DAVIS BRIDGE

BLACKWATER LOOP CONNECTOR TRAIL

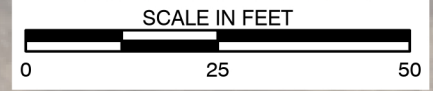DRAWN BY:	DT	CHECKED BY:	DRAFT	APPROVED BY:	DRAFT*	FIGURE NO:	2
DATE:	7/25/2024	SCALE:	1"=100'	PROJECT NO:	302-989		



LEGEND

-  WTP TRAIL IMPROVEMENT
-  PUNCHEON WALKWAYS



Civil & Environmental
Consultants, Inc.

120 Genesis Boulevard
Bridgeport, WV 26330

Ph: 304.933.3119 · 855.488.9539

www.cecinc.com


PROPOSED PUNCHEON WALKWAY 01

BLACKWATER LOOP CONNECTOR TRAIL

DRAWN BY:	DT	CHECKED BY:	DRAFT	APPROVED BY:	DRAFT*	FIGURE NO:
DATE:	7/25/2024	SCALE:	1"=25'	PROJECT NO:	302-989	3



NORTH

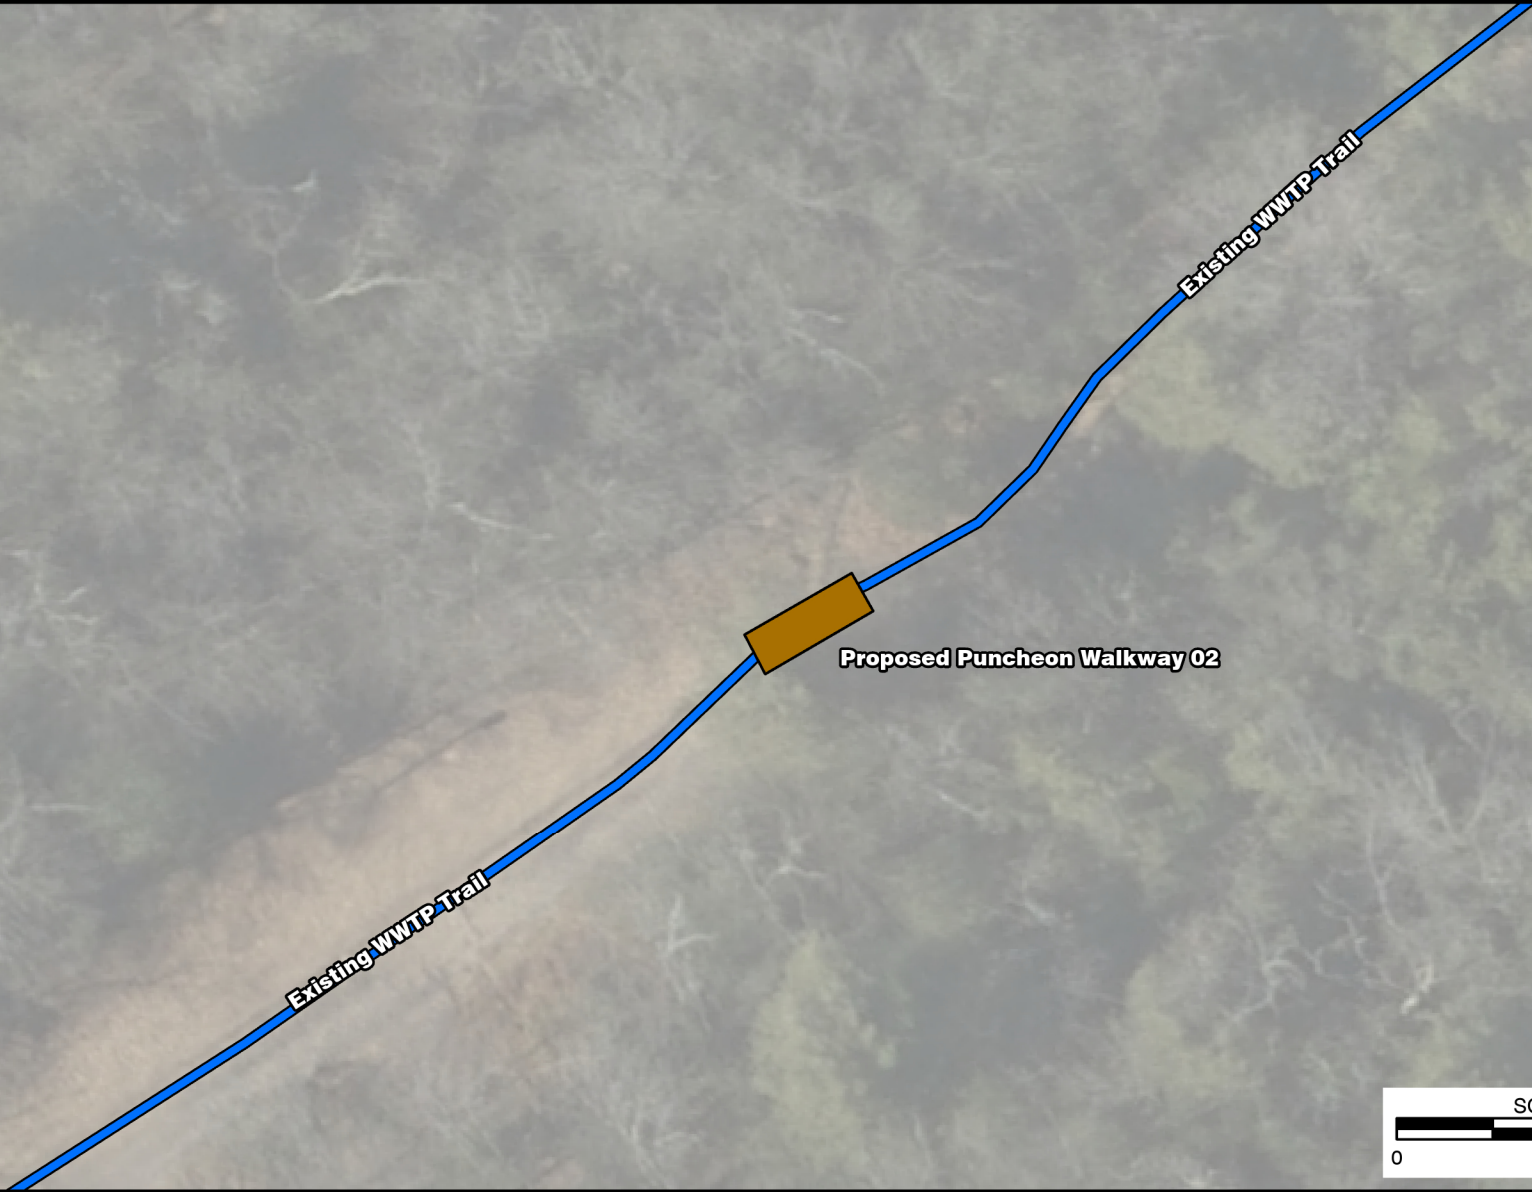

LEGEND

- WTP TRAIL IMPROVEMENT
- PUNCHEON WALKWAYS



Civil & Environmental
Consultants, Inc.

120 Genesis Boulevard
Bridgeport, WV 26330

Ph: 304.933.3119 · 855.488.9539

www.cecinc.com

PROPOSED PUNCHEON WALKWAY 02

BLACKWATER LOOP CONNECTOR TRAIL

DRAWN BY:	DT	CHECKED BY:	DRAFT	APPROVED BY:	DRAFT*	FIGURE NO:
DATE:	7/25/2024	SCALE:	1"=25'	PROJECT NO:	302-989	04



LEGEND

- PUNCHEON WALKWAYS
- EXISTING TRAIL NO IMPROVMENTS
- PROPOSED SIGNAGE LOCATIONS



Civil & Environmental
Consultants, Inc.

120 Genesis Boulevard
Bridgeport, WV 26330

Ph: 304.933.3119 · 855.488.9539

www.cecinc.com


PROPOSED PUNCHEON WALKWAY 03

BLACKWATER LOOP CONNECTOR TRAIL

DRAWN BY:	DT	CHECKED BY:	DRAFT	APPROVED BY:	DRAFT*	FIGURE NO:
DATE:	7/25/2024	SCALE:	1"=25'	PROJECT NO:	302-989	5



NORTH

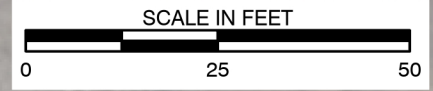

LEGEND

	EXISTING TRAIL NO IMPROVEMENTS
	PENDLETON FALLS OVERLOOK TRAIL
	PUNCHEON WALKWAYS


120 Genesis Boulevard
Bridgeport, WV 26330

Ph: 304.933.3119 · 855.488.9539





www.cecinc.com

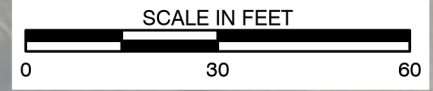
DRAWN BY:	DT	CHECKED BY:	DRAFT	APPROVED BY:	DRAFT*
DATE:	7/25/2024	SCALE:	1"=25'	PROJECT NO:	302-989

<p>PROPOSED PUNCHEON WALKWAY 04</p> <hr/> <p>BLACKWATER LOOP CONNECTOR TRAIL</p>				
<table border="1" style="width: 100%; border-collapse: collapse;"> <tr> <td style="width: 70%;"></td> <td style="width: 30%; text-align: right;">FIGURE NO:</td> </tr> <tr> <td></td> <td style="text-align: right; font-size: 24px; font-weight: bold;">6</td> </tr> </table>		FIGURE NO:		6
	FIGURE NO:			
	6			



LEGEND



	PENDLETON FALLS BRIDGE
	IMPROVED TRAIL
	EXISTING TRAIL NO IMPROVMENTS
	USDA FOREST SERVICE PROPERTY

 Civil & Environmental Consultants, Inc.	120 Genesis Boulevard Bridgeport, WV 26330 Ph: 304.933.3119 · 855.488.9539 www.cecinc.com
	DRAWN BY: DT CHECKED BY: DRAFT DATE: 7/25/2024 SCALE: 1"=30'





PROPOSED PENDLETON FALLS SPILLWAY BRIDGE REPLACEMENT	
BLACKWATER LOOP CONNECTOR TRAIL	
APPROVED BY: DRAFT*	FIGURE NO: 7
PROJECT NO: 302-989	

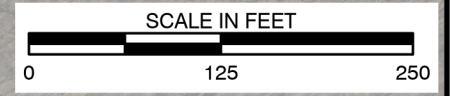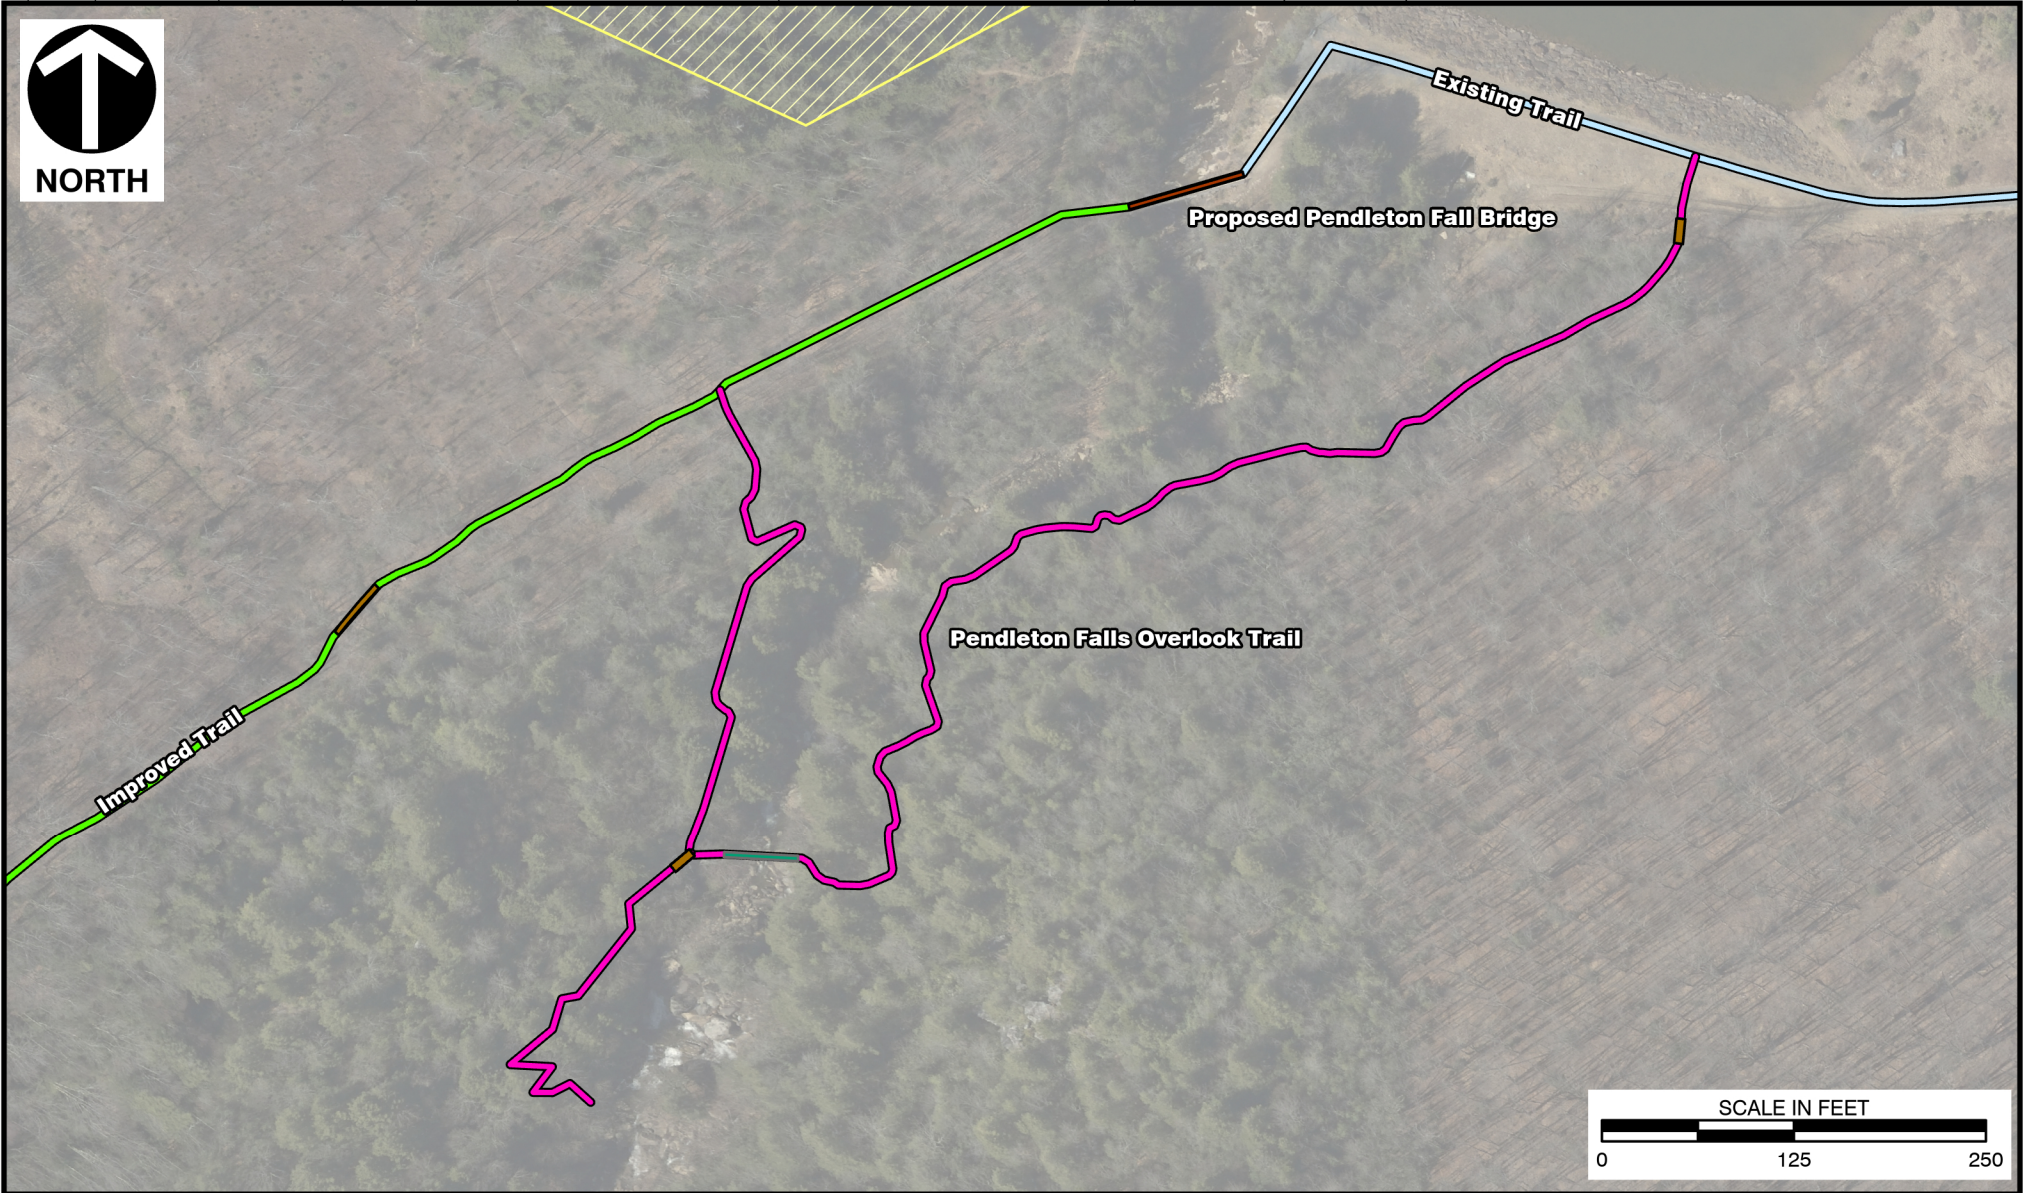

NORTH



LEGEND

-  PUNCHEON WALKWAYS
-  PENDLETON FALLS BRIDGE
-  IMPROVED TRAIL
-  EXISTING TRAIL NO IMPROVMENTS
-  PENDLETON FALLS OVERLOOK TRAIL
-  USDA FOREST SERVICE PROPERTY



Civil & Environmental
Consultants, Inc.

120 Genesis Boulevard
Bridgeport, WV 26330


Ph: 304.933.3119 · 855.488.9539

www.cecinc.com





PENDLETON FALLS OVERLOOK TRAIL

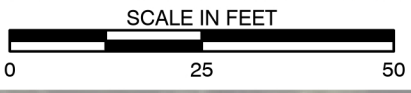BLACKWATER LOOP CONNECTOR TRAIL

DRAWN BY:	DT	CHECKED BY:	DRAFT	APPROVED BY:	DRAFT*	FIGURE NO:
DATE:	7/25/2024	SCALE:	1" = 125'	PROJECT NO:	302-989	8



LEGEND

	PUNCHEON WALKWAYS
	PENDLETON FALLS OVERLOOK TRAIL
	PENDLETON FALLS LOWER BRIDGE
	PARK AREA FENCE



 Civil & Environmental Consultants, Inc.	120 Genesis Boulevard Bridgeport, WV 26330 Ph: 304.933.3119 · 855.488.9539 www.cecinc.com
	DRAWN BY: DT CHECKED BY: DRAFT DATE: 7/25/2024 SCALE: 1"=25'

PROPOSED PUNCHEON WALKWAY 05 & PENDLETON FALLS LOWER BRIDGE
BLACKWATER LOOP CONNECTOR TRAIL

APPROVED BY:	DRAFT*	FIGURE NO: 9
PROJECT NO:	302-989	



NORTH

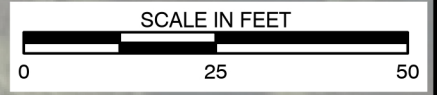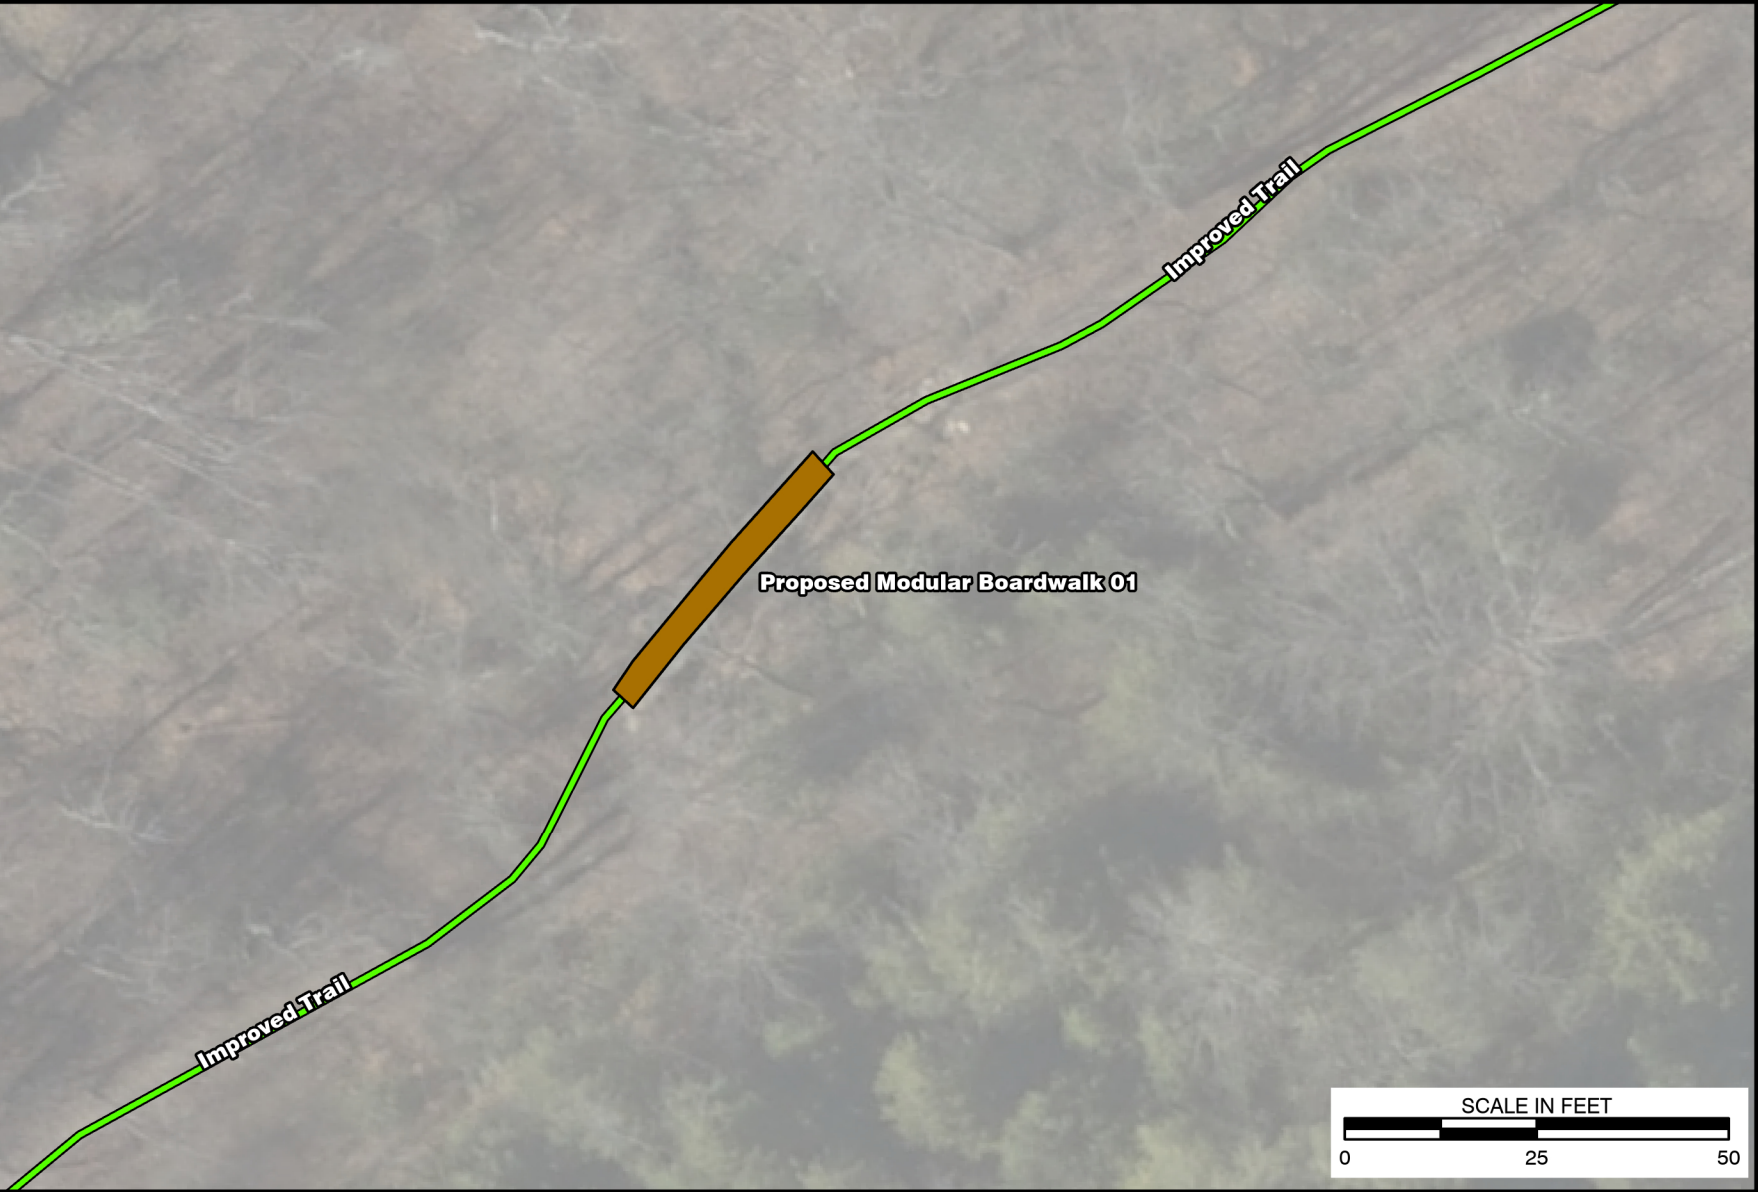

LEGEND

- IMPROVED TRAIL
- PROPOSED MODULAR BOARDWALK 01



Civil & Environmental
Consultants, Inc.

120 Genesis Boulevard
Bridgeport, WV 26330

Ph: 304.933.3119 · 855.488.9539

www.cecinc.com

PROPOSED MODULAR BOARDWALK 01

BLACKWATER LOOP CONNECTOR TRAIL



DRAWN BY:	DT	CHECKED BY:	DRAFT	APPROVED BY:	DRAFT*	FIGURE NO:
DATE:	7/25/2024	SCALE:	1"=25'	PROJECT NO:	302-989	10



NORTH



LEGEND

-  PUNCHEON WALKWAYS
-  IMPROVED TRAIL



Civil & Environmental
Consultants, Inc.

120 Genesis Boulevard
Bridgeport, WV 26330

Ph: 304.933.3119 · 855.488.9539

www.cecinc.com

PROPOSED PUNCHEON WALKWAY 06

BLACKWATER LOOP CONNECTOR TRAIL

DRAWN BY:	DT	CHECKED BY:	DRAFT	APPROVED BY:	DRAFT*	FIGURE NO:	11
DATE:	7/25/2024	SCALE:	1"=25'	PROJECT NO:	302-989		



NORTH



LEGEND

- IMPROVED TRAIL
- PASE POINT TRAIL IMPROVEMENT



Civil & Environmental
Consultants, Inc.

120 Genesis Boulevard
Bridgeport, WV 26330



Ph: 304.933.3119 · 855.488.9539

www.cecinc.com

PASE POINT OVERLOOK TRAIL

BLACKWATER LOOP CONNECTOR TRAIL

DRAWN BY:	DT	CHECKED BY:	DRAFT	APPROVED BY:	DRAFT*	FIGURE NO:
DATE:	7/25/2024	SCALE:	1"=40'	PROJECT NO:	302-989	12

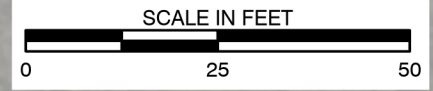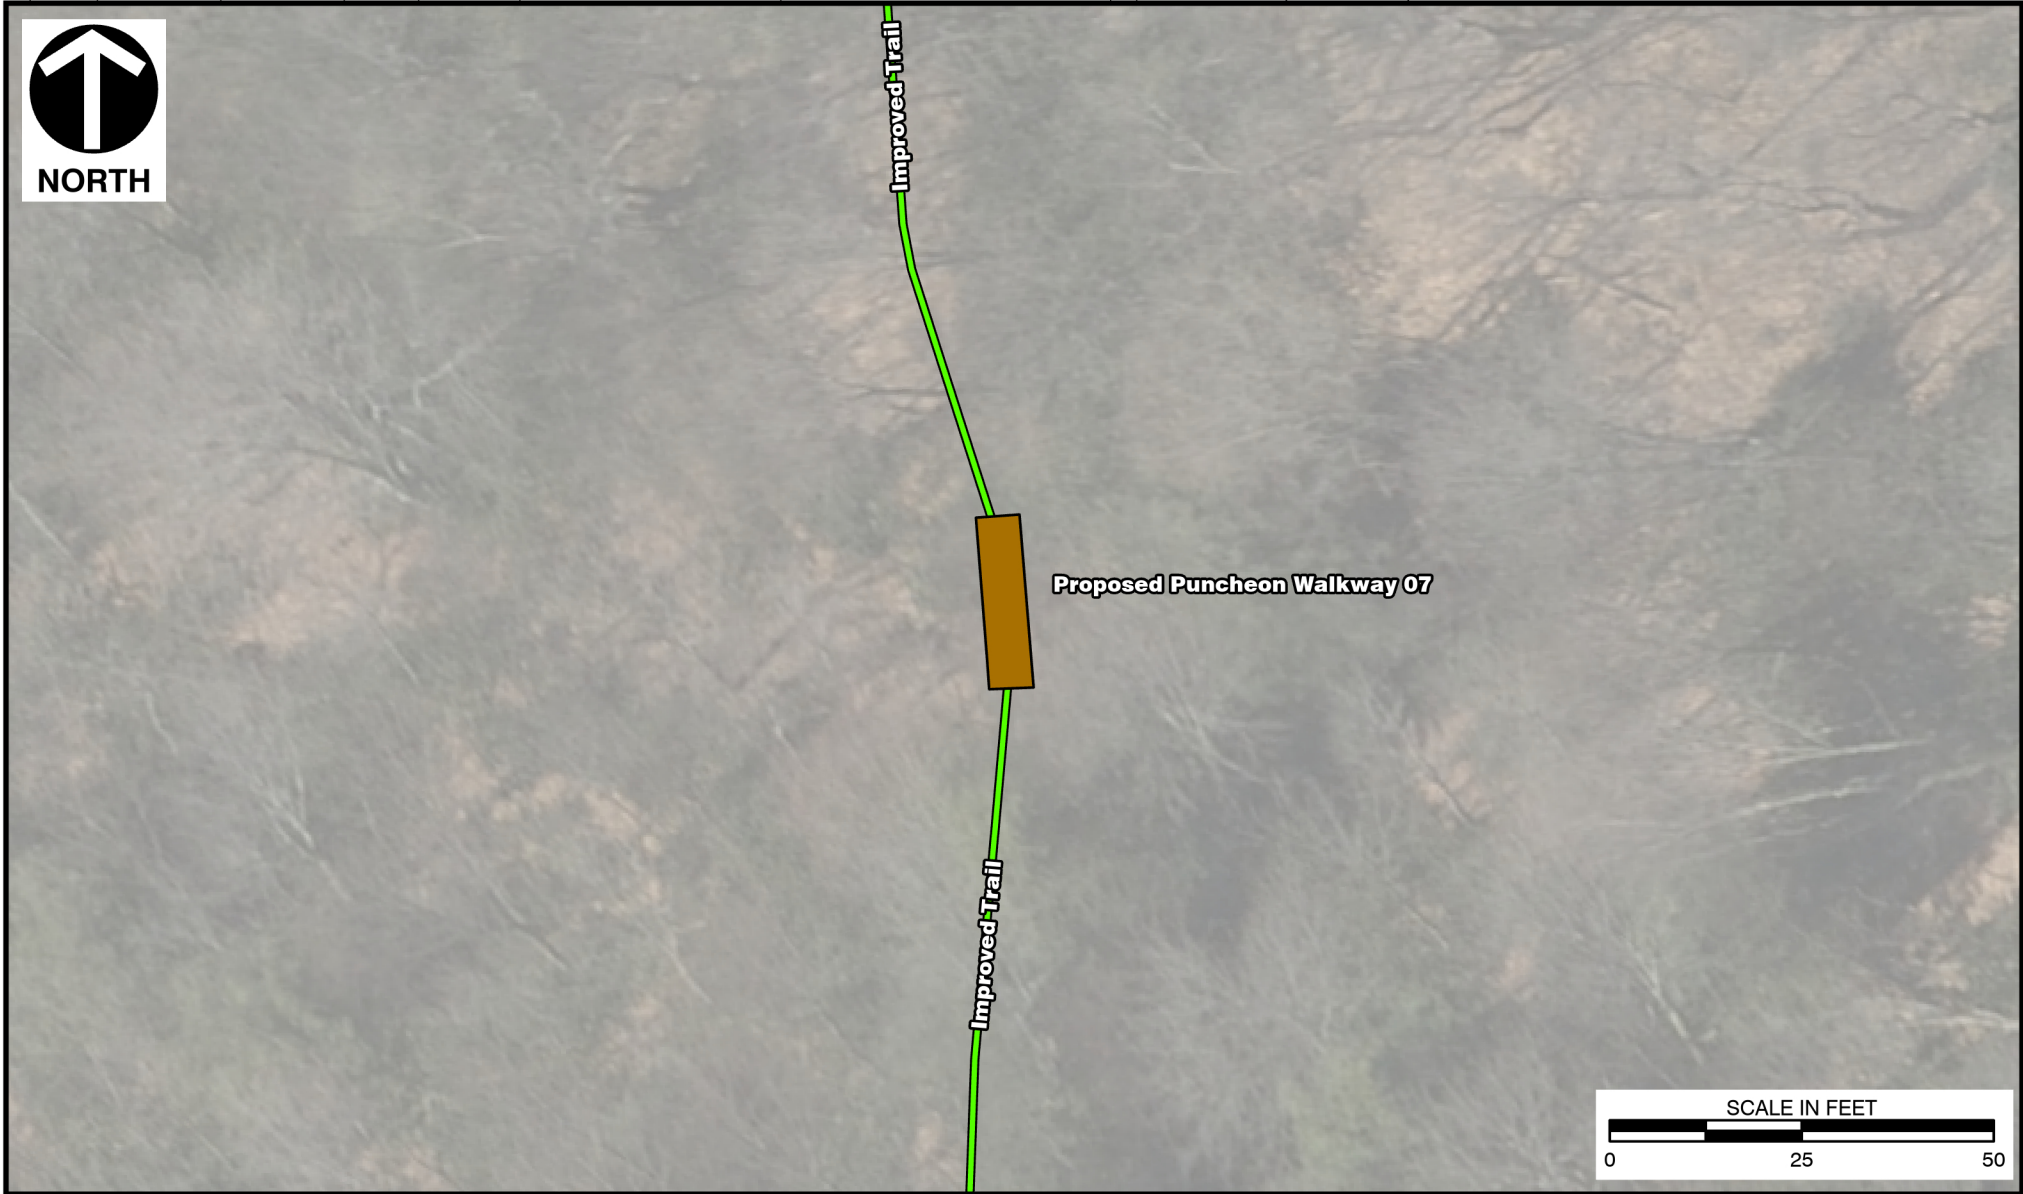

LEGEND

- PUNCHEON WALKWAYS
- IMPROVED TRAIL



Civil & Environmental
Consultants, Inc.

120 Genesis Boulevard
Bridgeport, WV 26330


Ph: 304.933.3119 · 855.488.9539

www.cecinc.com

PROPOSED PUNCHEON WALKWAY 07

BLACKWATER LOOP CONNECTOR TRAIL

DRAWN BY:	DT	CHECKED BY:	DRAFT	APPROVED BY:	DRAFT*	FIGURE NO:
DATE:	7/25/2024	SCALE:	1"=25'	PROJECT NO:	302-989	13

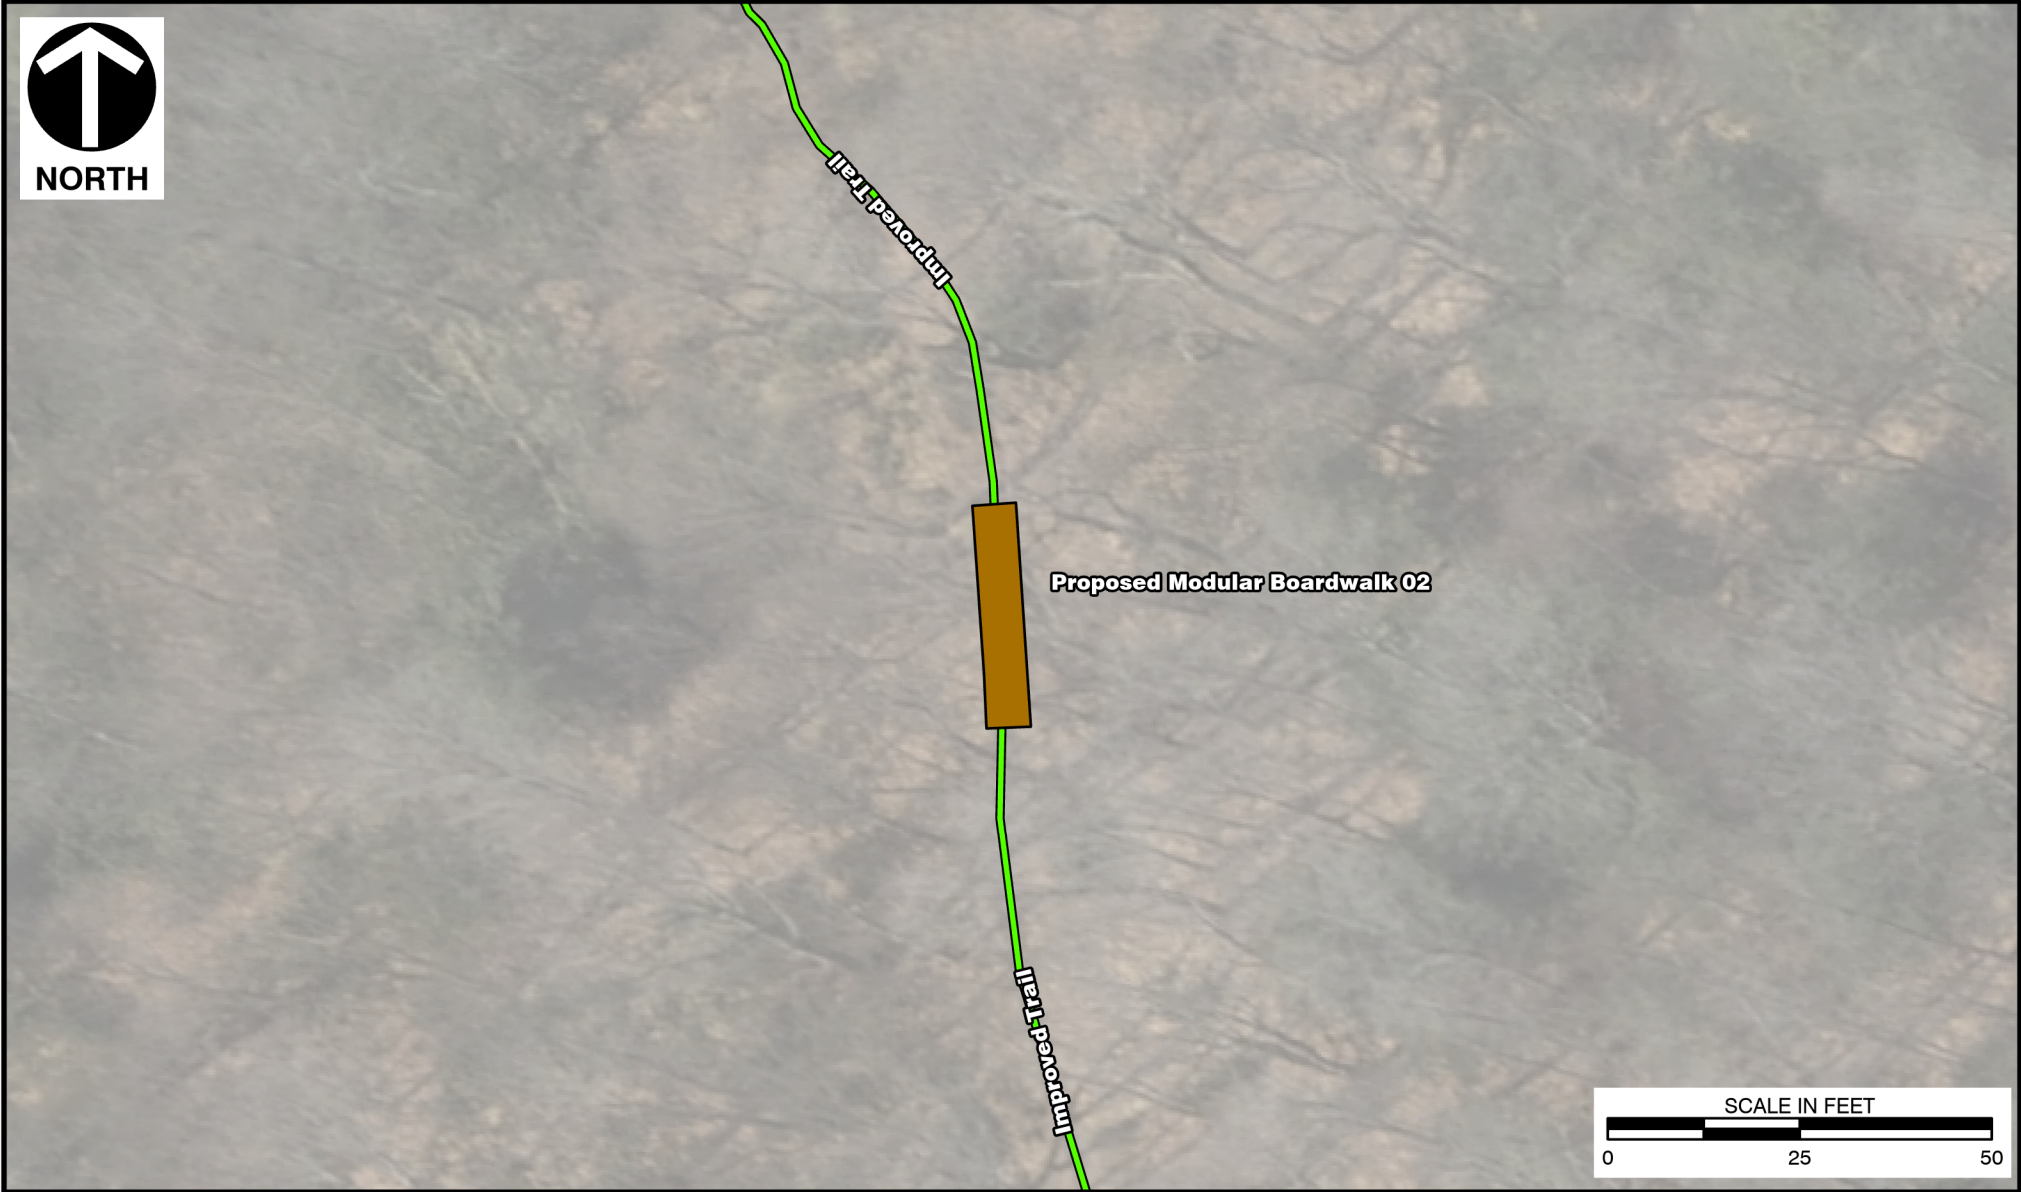

LEGEND

- IMPROVED TRAIL
- PROPOSED MODULAR BOARDWALK 02



Civil & Environmental
Consultants, Inc.

120 Genesis Boulevard
Bridgeport, WV 26330


Ph: 304.933.3119 · 855.488.9539

www.cecinc.com



PROPOSED MODULAR BOARDWALK

BLACKWATER LOOP CONNECTOR TRAIL

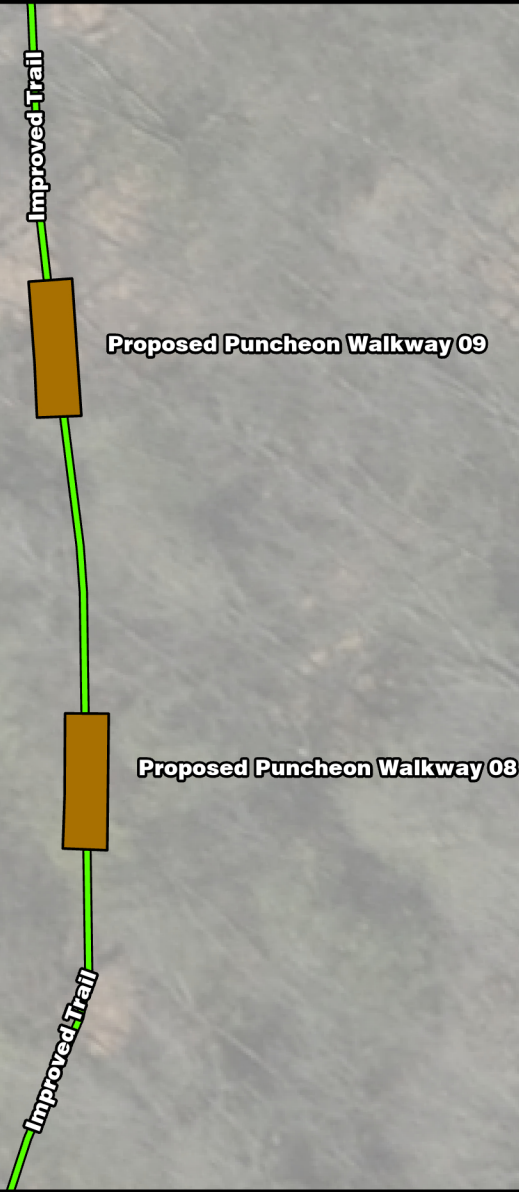DRAWN BY:	DT	CHECKED BY:	DRAFT	APPROVED BY:	DRAFT*	FIGURE NO:
DATE:	7/25/2024	SCALE:	1"=25'	PROJECT NO:	302-989	14



LEGEND

	IMPROVED TRAIL
	PUNCHEON WALKWAYS



Civil & Environmental
Consultants, Inc.

120 Genesis Boulevard
Bridgeport, WV 26330

Ph: 304.933.3119 · 855.488.9539

www.cecinc.com




PROPOSED PUNCHEON WALKWAY 08 & 09


BLACKWATER LOOP CONNECTOR TRAIL

DRAWN BY:	DT	CHECKED BY:	DRAFT	APPROVED BY:	DRAFT*	FIGURE NO:
DATE:	7/25/2024	SCALE:	1"=25'	PROJECT NO:	302-989	15



LEGEND


	PUNCHEON WALKWAYS
	IMPROVED TRAIL
	TEMPORARY CONSTRUCTION ACCESS

 Civil & Environmental Consultants, Inc.	120 Genesis Boulevard Bridgeport, WV 26330 Ph: 304.933.3119 · 855.488.9539 www.cecinc.com
---	---

PROPOSED PUNCHEON WALKWAY 10


BLACKWATER LOOP CONNECTOR TRAIL

DRAWN BY:	DT	CHECKED BY:	DRAFT	APPROVED BY:	DRAFT*	FIGURE NO:
DATE:	7/25/2024	SCALE:	1"=25'	PROJECT NO:	302-989	16

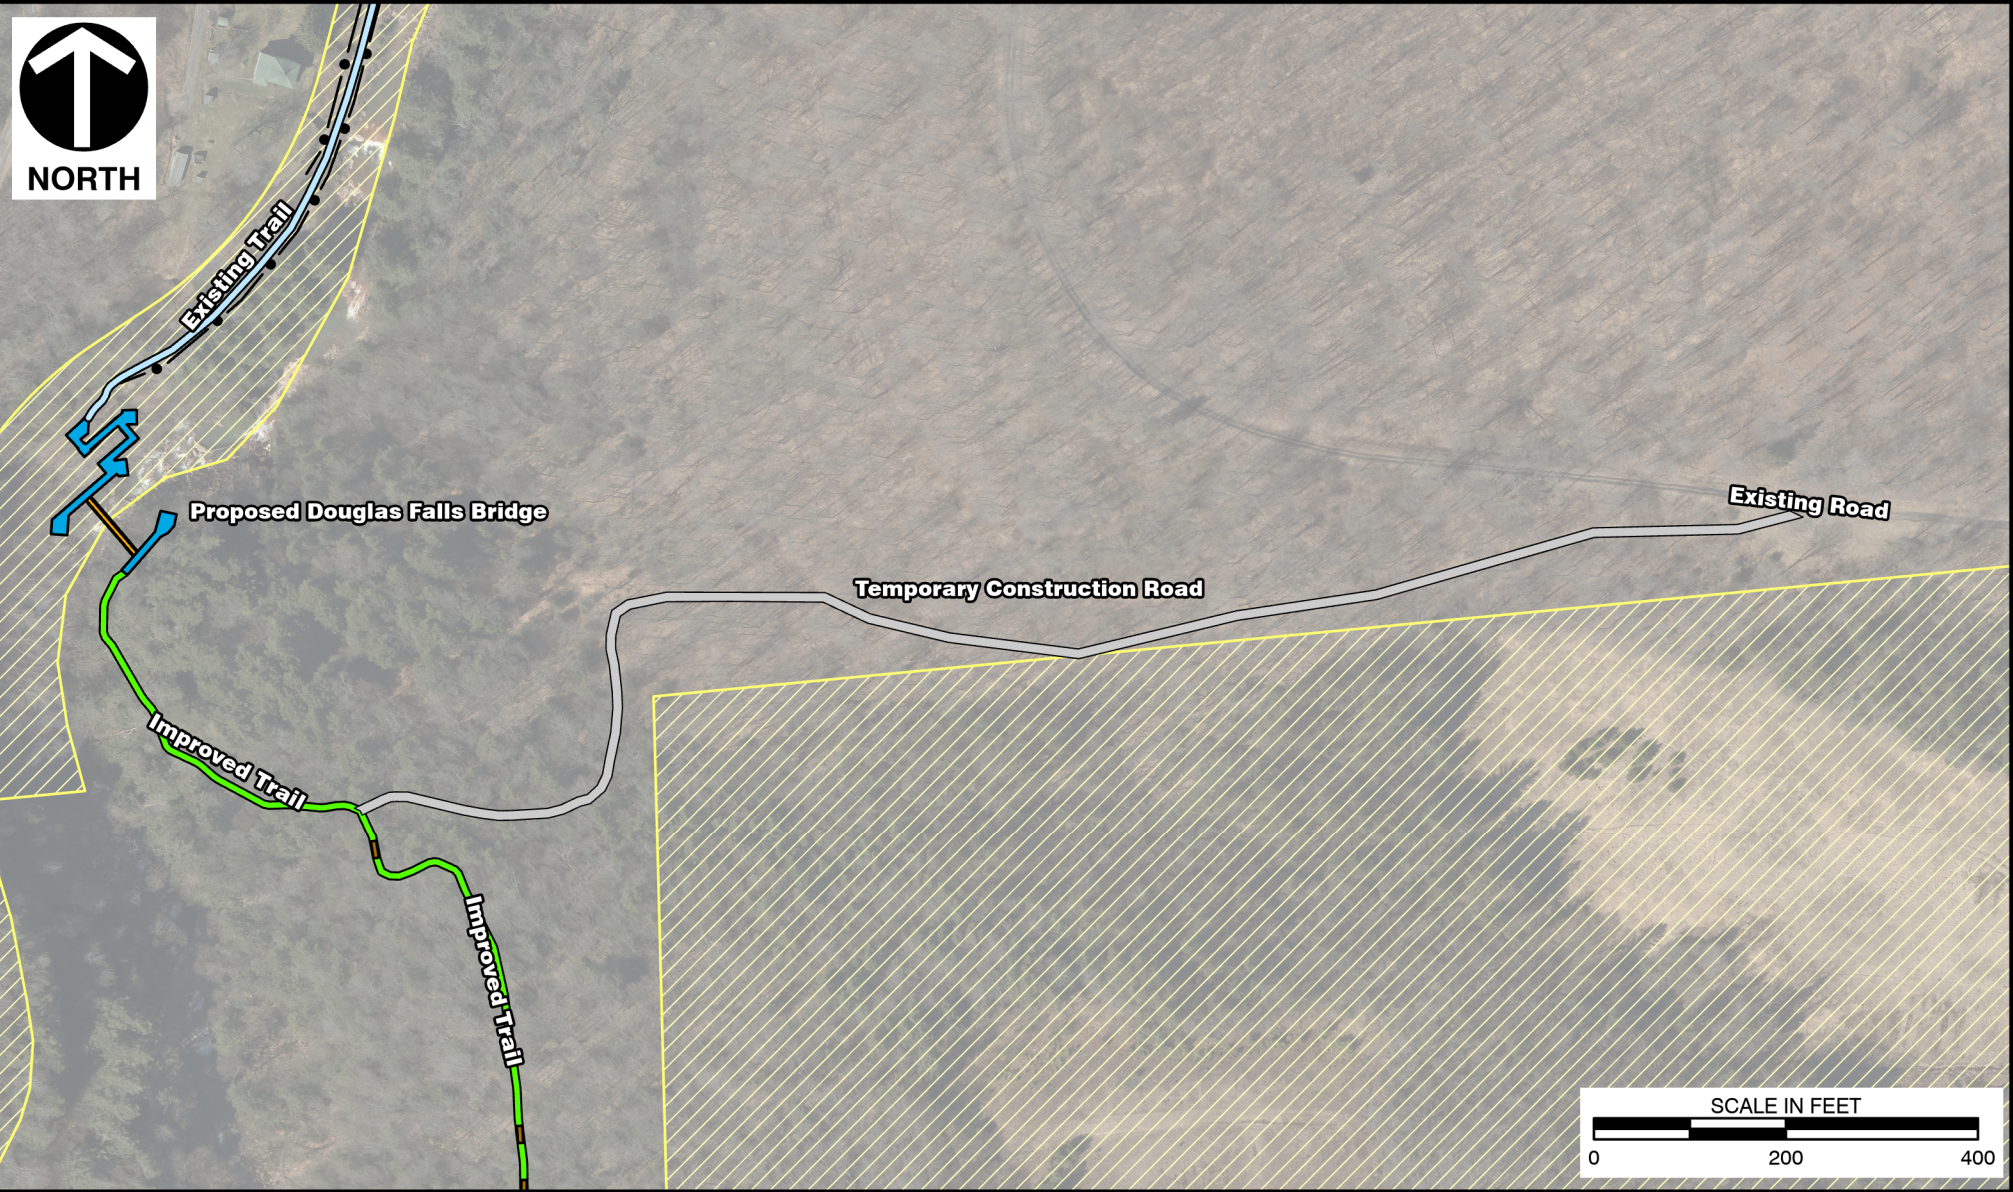

LEGEND

	DOUGLAS FALLS BOARDWALK SYSTEM
	DOUGLAS FALLS BRIDGE
	PUNCHEON WALKWAYS
	IMPROVED TRAIL
	EXISTING TRAIL NO IMPROVMENTS
	TEMPORARY CONSTRUCTION ACCESS
	USDA FOREST SERVICE PROPERTY



Civil & Environmental Consultants, Inc.

120 Genesis Boulevard
Bridgeport, WV 26330


Ph: 304.933.3119 · 855.488.9539

www.cecinc.com

**PROPOSED TEMPORARY
CONSTRUCTION ROAD**

BLACKWATER LOOP CONNECTOR TRAIL

DRAWN BY:	DT	CHECKED BY:	DRAFT	APPROVED BY:	DRAFT*	FIGURE NO:	17
DATE:	7/25/2024	SCALE:	1"=200'	PROJECT NO:	302-989		

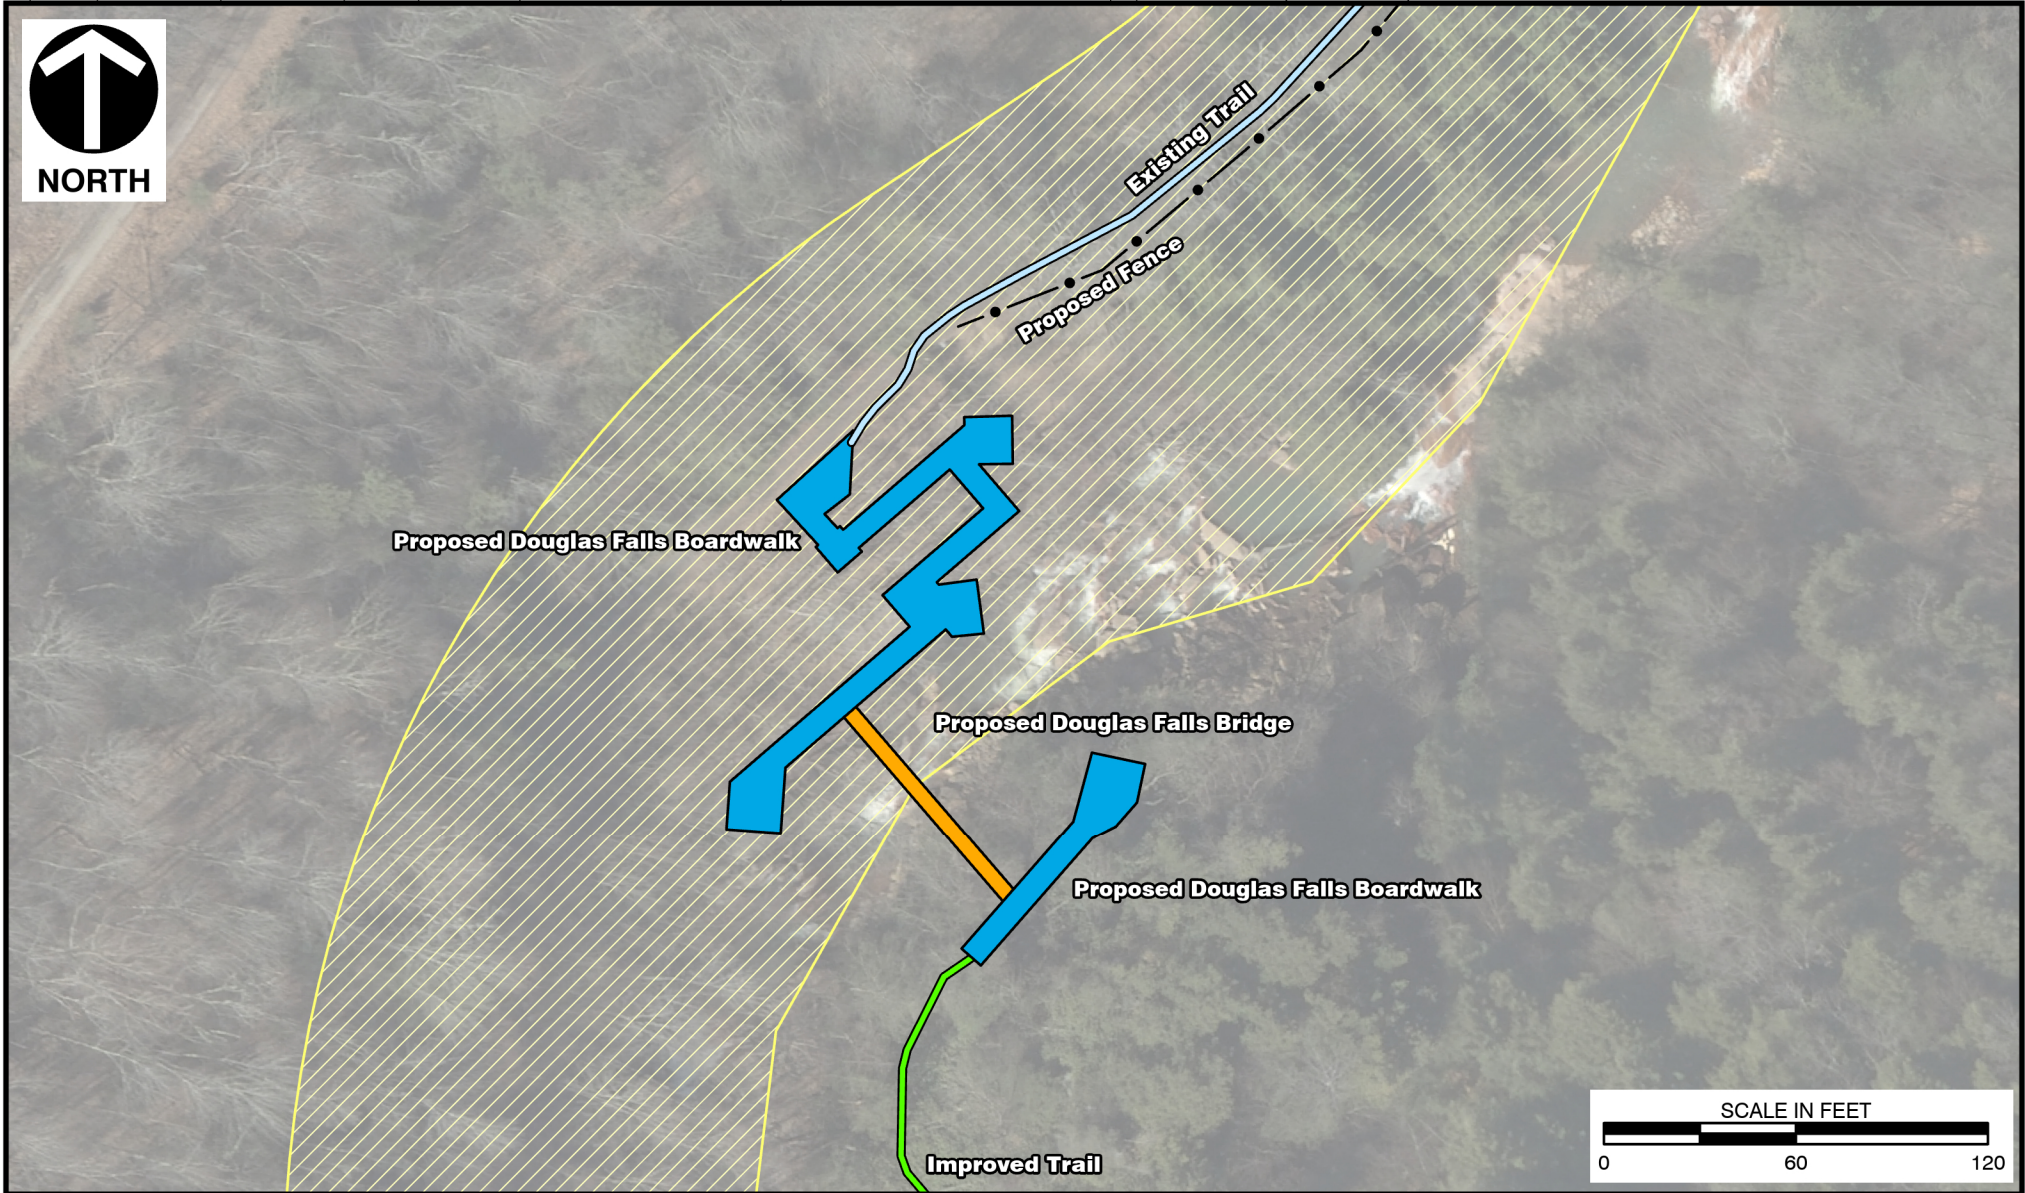

LEGEND

- DOUGLAS FALLS BOARDWALK SYSTEM
- DOUGLAS FALLS BRIDGE
- IMPROVED TRAIL
- EXISTING TRAIL NO IMPROVMENTS
- DOUGLAS FALLS FENCE
- USDA FOREST SERVICE PROPERTY



Civil & Environmental
Consultants, Inc.

120 Genesis Boulevard
Bridgeport, WV 26330


Ph: 304.933.3119 · 855.488.9539

www.cecinc.com

DOUGLAS FALLS BRIDGE

BLACKWATER LOOP CONNECTOR TRAIL

DRAWN BY:	DT	CHECKED BY:	DRAFT	APPROVED BY:	DRAFT*	FIGURE NO: 18
DATE:	7/25/2024	SCALE:	1"=60'	PROJECT NO:	302-989	

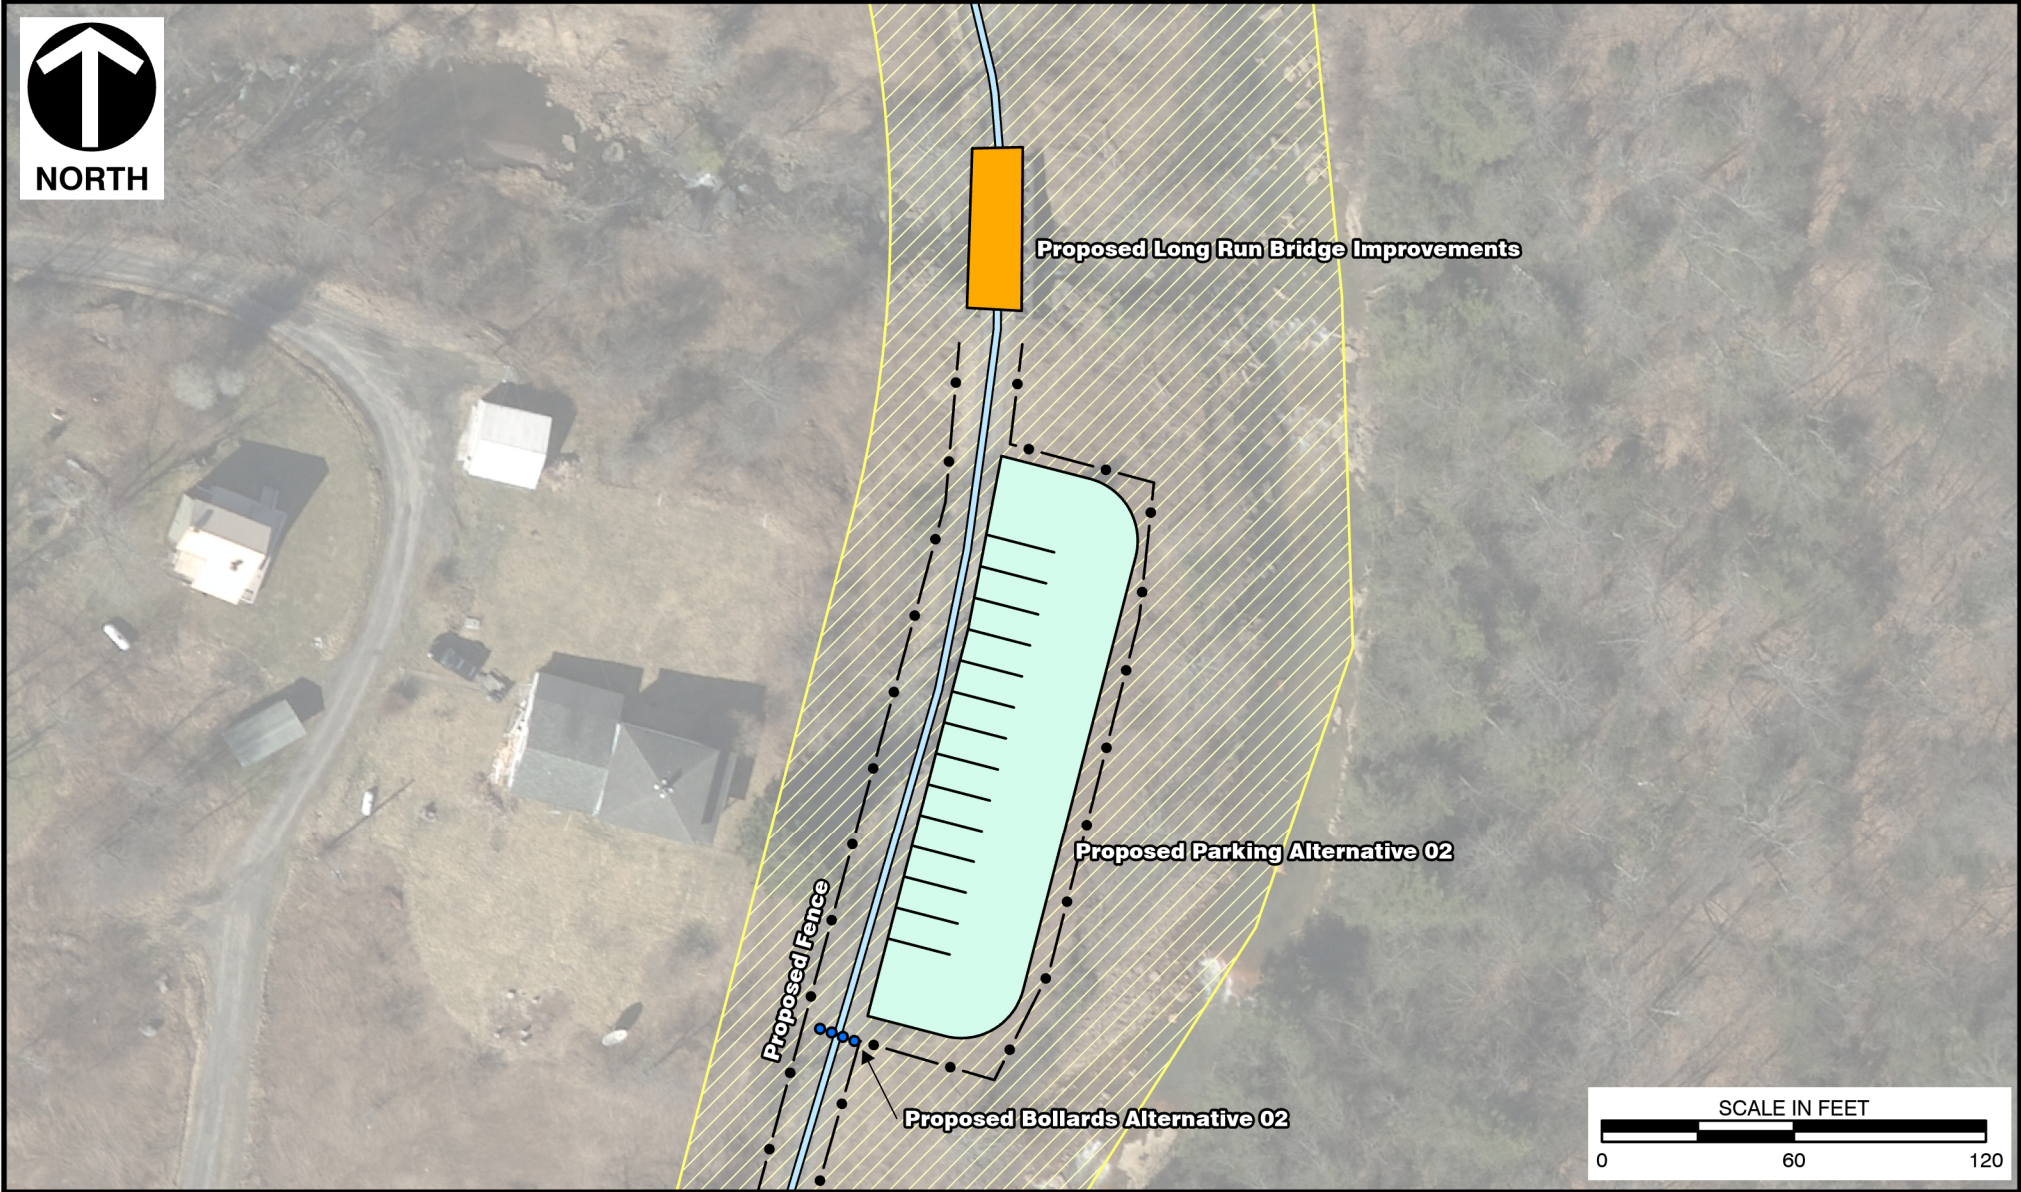


LEGEND






	EXISTING TRAIL NO IMPROVMENTS
	DOUGLAS FALLS PARKING AREA
	LONG RUN BRIDGE
	BOLLARDS ALTERNATIVE 02
	DOUGLAS FALLS FENCE
	USDA FOREST SERVICE PROPERTY

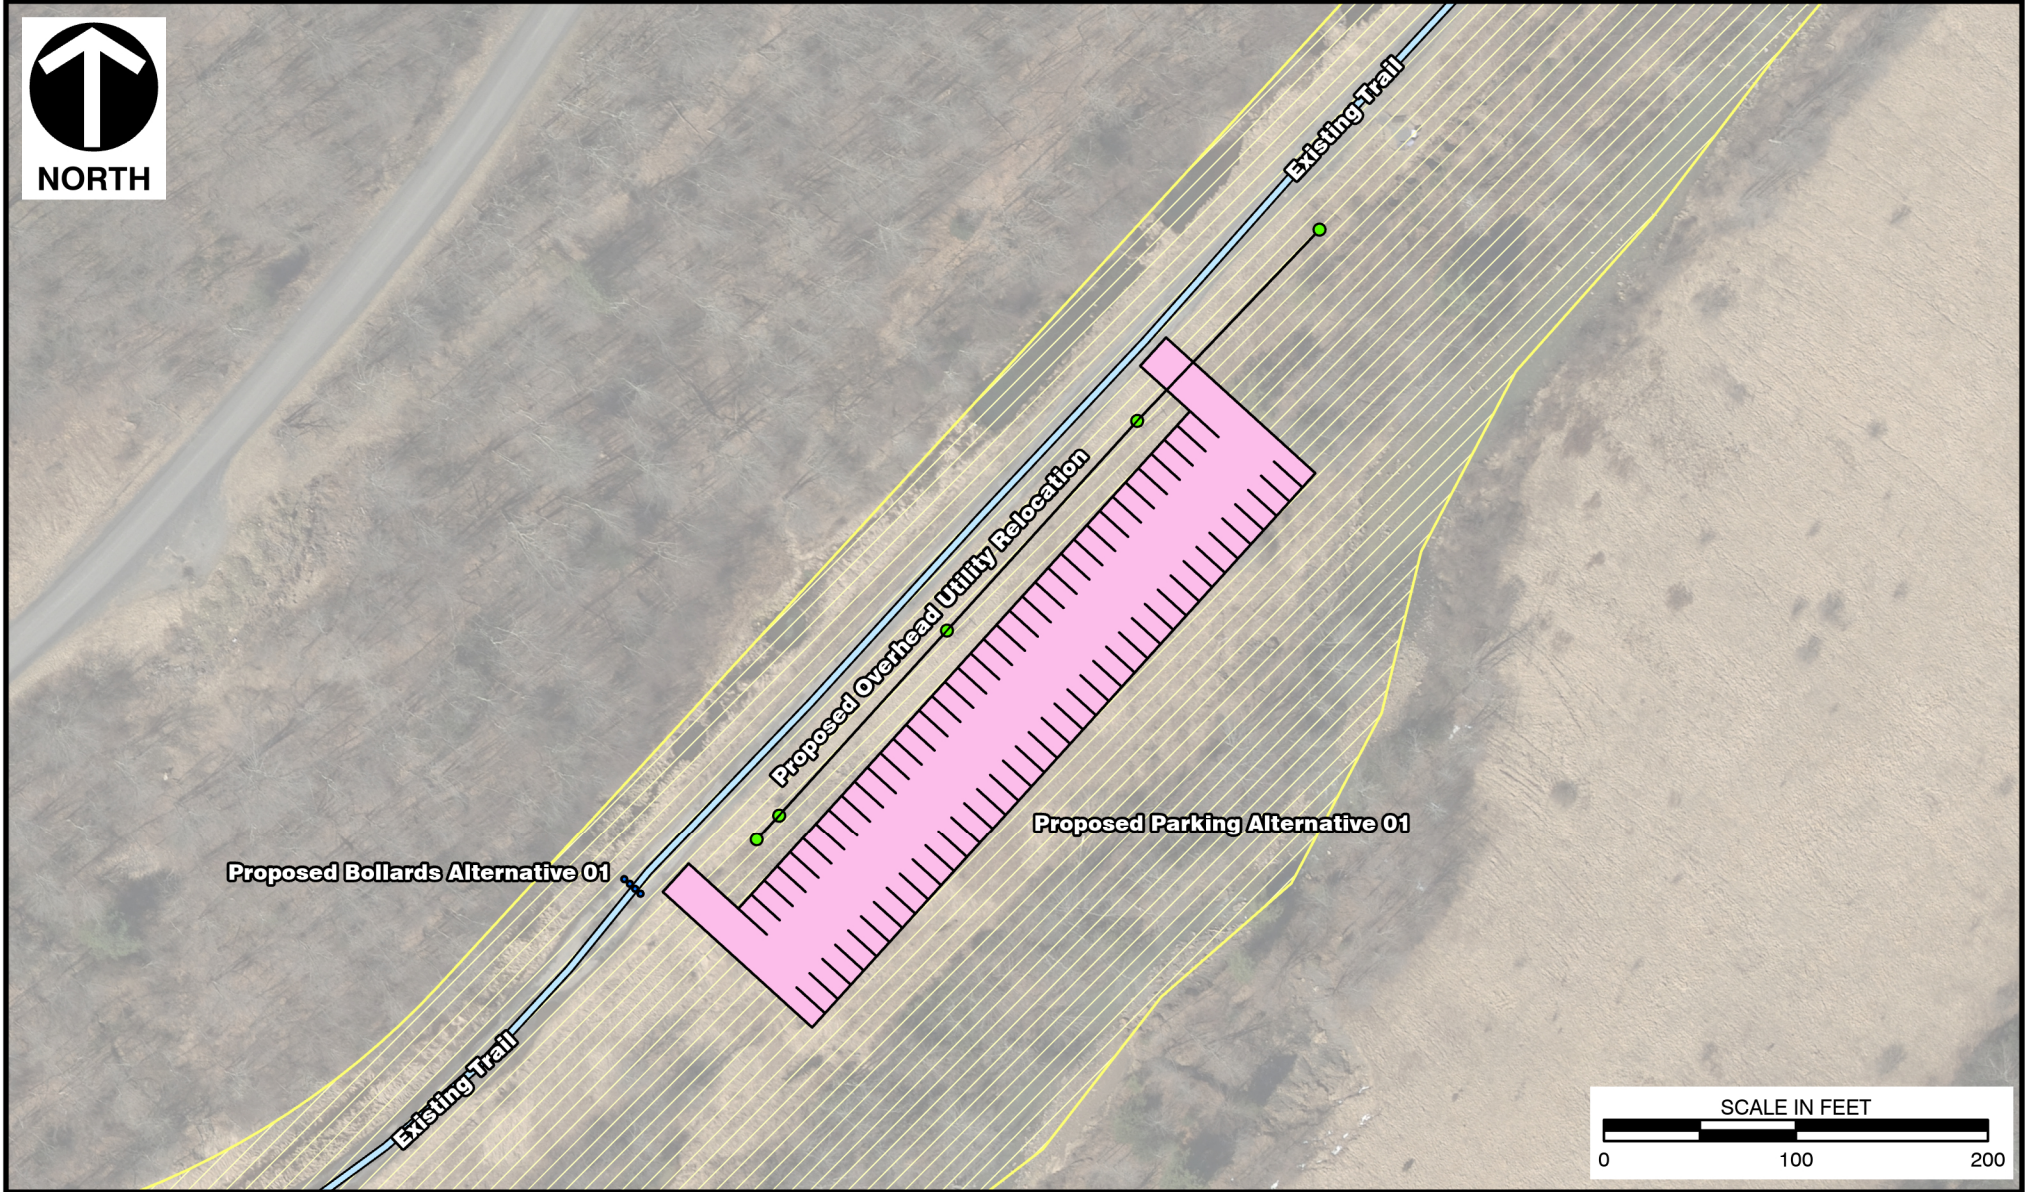 Civil & Environmental Consultants, Inc.	120 Genesis Boulevard Bridgeport, WV 26330 Ph: 304.933.3119 · 855.488.9539 www.cecinc.com
	DRAWN BY: DT CHECKED BY: DRAFT DATE: 7/25/2024 SCALE: 1"=60'

PARKING AREA (ALTERNATE 02)	
BLACKWATER LOOP CONNECTOR TRAIL	
APPROVED BY: DRAFT*	FIGURE NO: 19
PROJECT NO: 302-989	



LEGEND

-  EXISTING TRAIL NO IMPROVMENTS
-  COKE OVEN PARKING AREA
-  OVERHEAD UTILITY RELOCATION
-  BOLLARDS ALTERNATIVE 01
-  USDA FOREST SERVICE PROPERTY



Civil & Environmental
Consultants, Inc.

120 Genesis Boulevard
Bridgeport, WV 26330



Ph: 304.933.3119 · 855.488.9539

www.cecinc.com

PARKING AREA (ALTERNATE 01)

BLACKWATER LOOP CONNECTOR TRAIL

DRAWN BY:	DT	CHECKED BY:	DRAFT	APPROVED BY:	DRAFT*	FIGURE NO:
DATE:	7/25/2024	SCALE:	1"=100'	PROJECT NO:	302-989	20

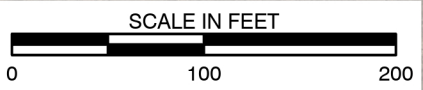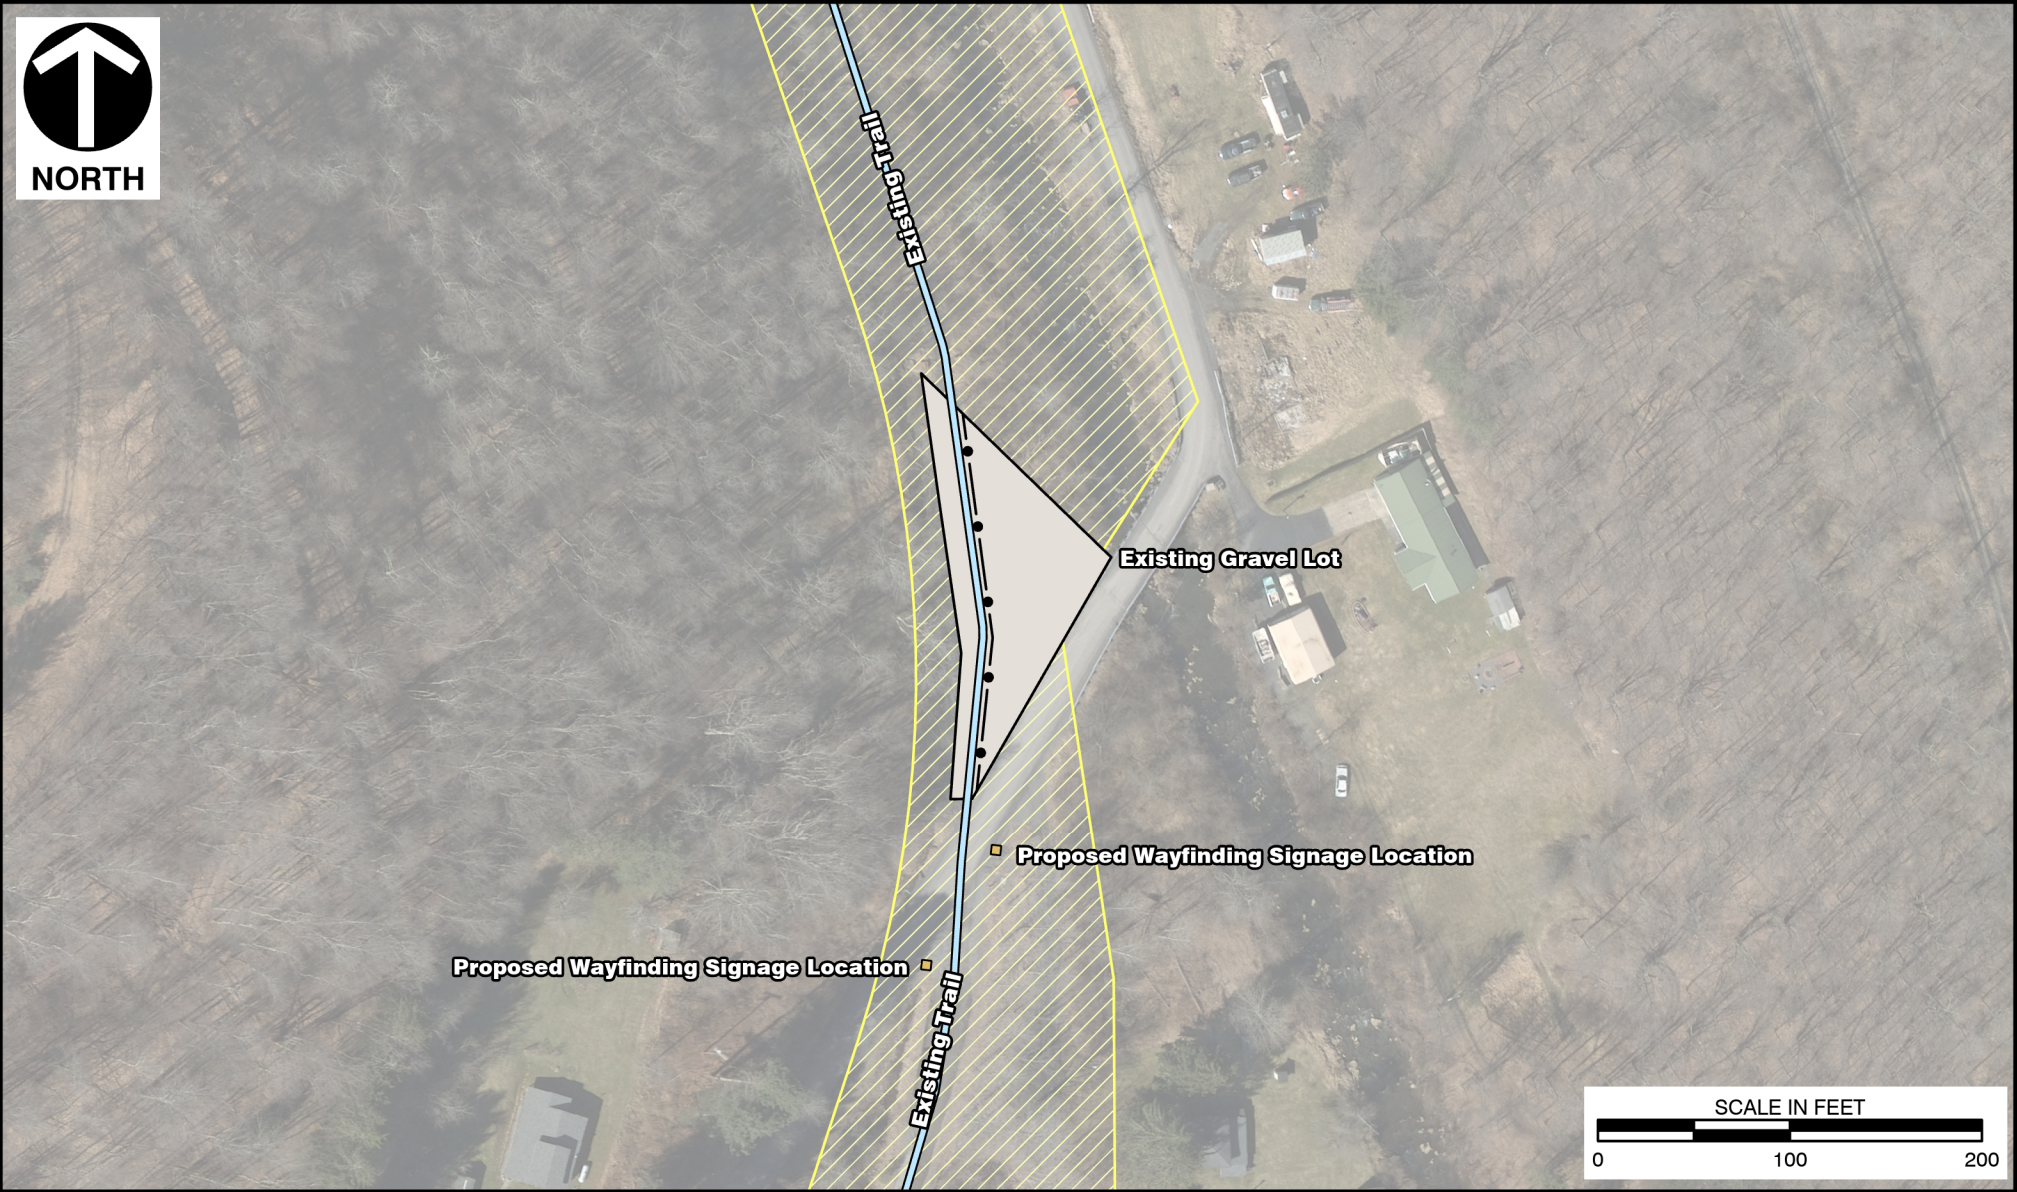

LEGEND

	EXISTING TRAIL NO IMPROVEMENTS
	PARKING LOT RESURFACING
	PROPOSED SIGNAGE LOCATIONS
	USDA FOREST SERVICE PROPERTY
	PARK AREA FENCE

 Civil & Environmental Consultants, Inc.	120 Genesis Boulevard Bridgeport, WV 26330 Ph: 304.933.3119 · 855.488.9539 www.cecinc.com
---	---





**PROPOSED FENCE ALONG
EXISTING GRAVEL PARKING AREA**

BLACKWATER LOOP CONNECTOR TRAIL

DRAWN BY: DT	CHECKED BY: DRAFT	APPROVED BY:	DRAFT*
DATE: 7/25/2024	SCALE: 1"=100'	PROJECT NO:	FIGURE NO: 21
			302-989



LEGEND

-  EXISTING TRAIL NO IMPROVMENTS
-  FRANCIS GRADE PILE WALL
-  FRANCIS GRADE SLIP DELINEATION
-  USDA FOREST SERVICE PROPERTY



Civil & Environmental
Consultants, Inc.

120 Genesis Boulevard
Bridgeport, WV 26330

Ph: 304.933.3119 · 855.488.9539

www.cecinc.com

PROPOSED PILE WALL

BLACKWATER LOOP CONNECTOR TRAIL

DRAWN BY:	DT	CHECKED BY:	DRAFT	APPROVED BY:	DRAFT*	FIGURE NO:	22
DATE:	7/25/2024	SCALE:	1"=50'	PROJECT NO:	302-989		